


DETALJ ZIDA MJ 1:10

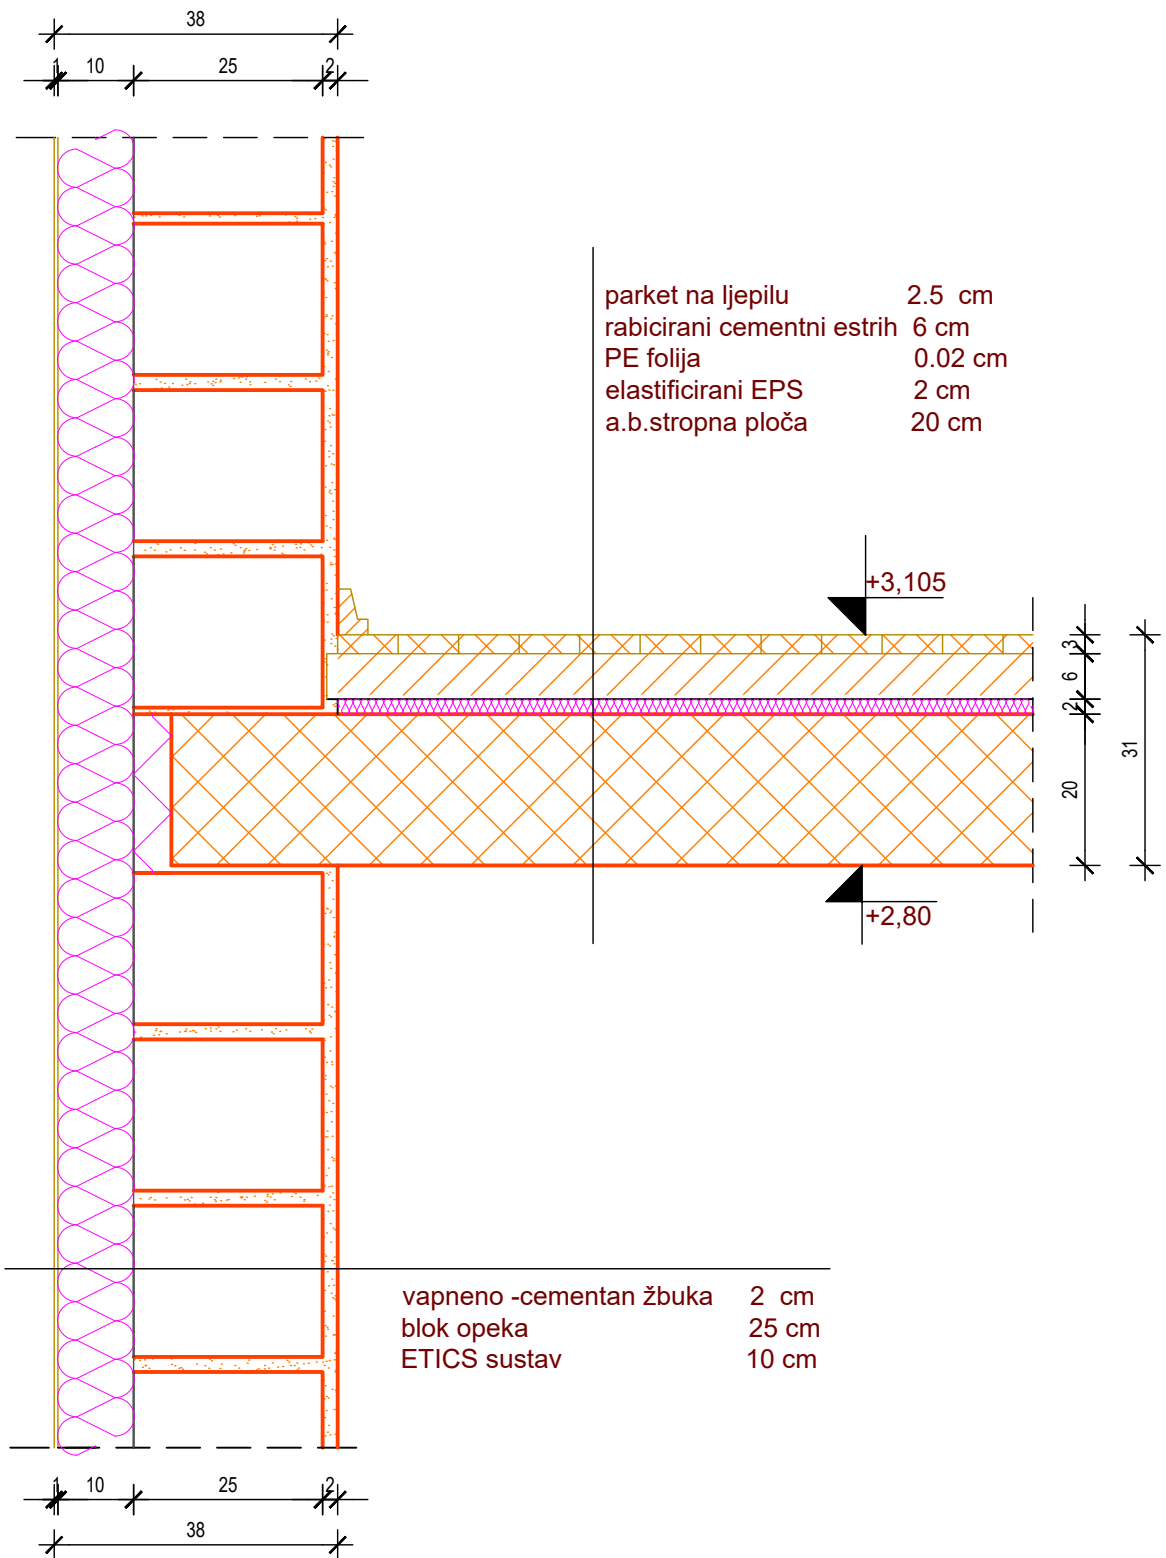

GTŠ ZAGREB	RAČUNALSTVO	
	DETALJ ZIDA	MJ 1:10